


CITY OF BERWYN, ILLINOIS

GREEN ALLEY PROGRAM

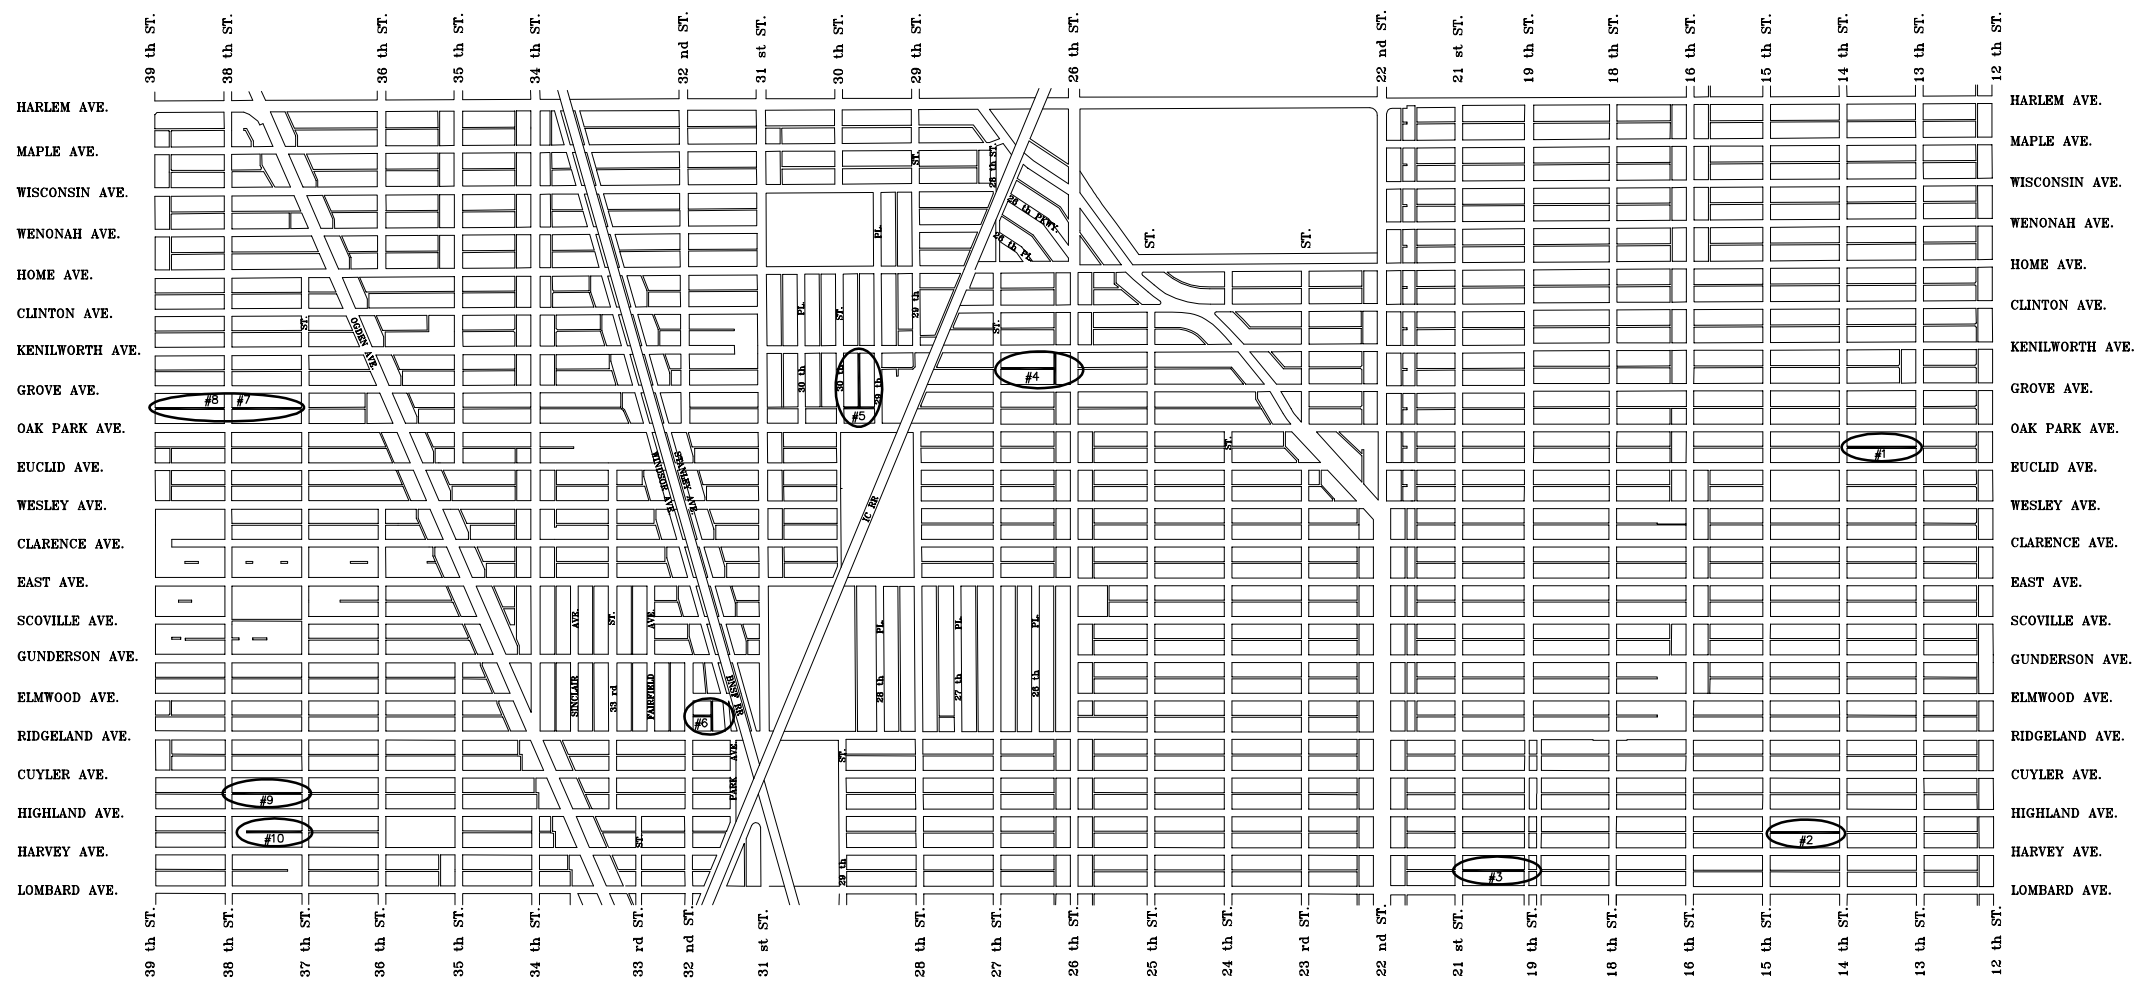


INDEX OF SHEETS

- 1) COVER SHEET: INDEX OF SHEETS, LOCATION MAP
- 2) GENERAL CONSTRUCTION NOTES, STANDARD SYMBOLS, HOT-MIX ASPHALT MIXTURE REQUIREMENTS
- 3) TYPICAL SECTIONS
- 4) SUMMARY OF QUANTITIES
- 5) PLAN & PROFILE: ALLEY #1
1300 BLOCK BETWEEN OAK PARK AVENUE AND EUCLID AVENUE
- 6) PLAN & PROFILE: ALLEY #2
1400 BLOCK BETWEEN HIGHLAND AVENUE AND HARVEY AVENUE
- 7) PLAN & PROFILE: ALLEY #3
1900 BLOCK BETWEEN HARVEY AVENUE AVENUE AND LOMBARD AVENUE
- 8) PLAN & PROFILE: ALLEY #4
2600 BLOCK BETWEEN KENILWORTH AVENUE AND GROVE AVENUE
- 9) PLAN & PROFILE: ALLEY #5
3000 BLOCK BETWEEN KENILWORTH AVENUE AND OAK PARK AVENUE
- 10) PLAN & PROFILE: ALLEY #6
3100 BLOCK BETWEEN ELMWOOD AVENUE AND RIDGELAND AVENUE
- 11) PLAN & PROFILE: ALLEY #7
3700 BLOCK BETWEEN GROVE AVENUE AND OAK PARK AVENUE
- 12) PLAN & PROFILE: ALLEY #8
3800 BLOCK BETWEEN GROVE AVENUE AND OAK PARK AVENUE
- 13) PLAN & PROFILE: ALLEY #9
3700 BLOCK BETWEEN CUYLER AVENUE AND HIGHLAND AVENUE
- 14) PLAN & PROFILE: ALLEY #10
3700 BLOCK BETWEEN HIGHLAND AVENUE AND HARVEY AVENUE
- 15) CONSTRUCTION HIGHWAY STANDARDS AND CONSTRUCTION DETAILS
- 16-17) TRAFFIC CONTROL HIGHWAY STANDARDS


J.U.L.I.E.
JOINT
UTILITY
LOCATION
INFORMATION FOR
EXCAVATION
CALL 811



Know what's below.
Call before you dig.

LOCATION MAP
DENOTES PROJECT LOCATION 

IMPORTANT!
FULL SIZE PLANS HAVE BEEN
PREPARED USING STANDARD
ENGINEERING SCALES. REDUCED
SIZED PLANS WILL NOT CONFORM
TO STANDARD SCALES INDICATED
IN TITLE BLOCK.



SIGNATURE _____
DATE _____
THOMAS R. BRANDSTEDT, P.E.
IL. P.E. NO. 062-066946
EXPIRES 11-30-2017



NOVOTNY
ENGINEERING

545 Plainfield Road, Suite A
Willowbrook, IL 60527
T: (630) 887.8640
F: (630) 887.0132
Illinois Professional Design Firm No. 184-000928

PROJECT
CITY OF BERWYN, ILLINOIS
GREEN ALLEY PROGRAM

R E V I S I O N S			
NO.	BY	DATE	DESCRIPTION

COVER SHEET:
INDEX OF SHEETS
LOCATION MAP

PROJECT NO. 15110	SCALE NONE
DRAWN/DESIGNED JEP - TRB/TRB	DATE NOV., 2016
CHECKED/APPROVED JEF/TRB	FIELD BOOK NO. FILE

SHEET
1
OF
17
SHEETS