


# CITY OF BERWYN, ILLINOIS

## GREEN ALLEY PROGRAM

### INDEX OF SHEETS

- 1) COVER SHEET: INDEX OF SHEETS, LOCATION MAP
- 2) GENERAL CONSTRUCTION NOTES, STANDARD SYMBOLS, HOT-MIX ASPHALT MIXTURE REQUIREMENTS
- 3) TYPICAL SECTIONS
- 4) SUMMARY OF QUANTITIES
- 5) PLAN & PROFILE: ALLEY #1  
1300 BLOCK BETWEEN OAK PARK AVENUE AND EUCLID AVENUE
- 6) PLAN & PROFILE: ALLEY #2  
1400 BLOCK BETWEEN HIGHLAND AVENUE AND HARVEY AVENUE
- 7) PLAN & PROFILE: ALLEY #3  
1900 BLOCK BETWEEN HARVEY AVENUE AVENUE AND LOMBARD AVENUE
- 8) PLAN & PROFILE: ALLEY #4  
2600 BLOCK BETWEEN KENILWORTH AVENUE AND GROVE AVENUE
- 9) PLAN & PROFILE: ALLEY #5  
3000 BLOCK BETWEEN KENILWORTH AVENUE AND OAK PARK AVENUE
- 10) PLAN & PROFILE: ALLEY #6  
3100 BLOCK BETWEEN ELMWOOD AVENUE AND RIDGELAND AVENUE
- 11) PLAN & PROFILE: ALLEY #7  
3700 BLOCK BETWEEN GROVE AVENUE AND OAK PARK AVENUE
- 12) PLAN & PROFILE: ALLEY #8  
3800 BLOCK BETWEEN GROVE AVENUE AND OAK PARK AVENUE
- 13) PLAN & PROFILE: ALLEY #9  
3700 BLOCK BETWEEN CUYLER AVENUE AND HIGHLAND AVENUE
- 14) PLAN & PROFILE: ALLEY #10  
3700 BLOCK BETWEEN HIGHLAND AVENUE AND HARVEY AVENUE
- 18) PLAN & PROFILE: ALLEY #11  
3400 BLOCK BETWEEN KENILWORTH AVENUE AND GROVE AVENUE
- 15) CONSTRUCTION HIGHWAY STANDARDS AND CONSTRUCTION DETAILS
- 16-17) TRAFFIC CONTROL HIGHWAY STANDARDS

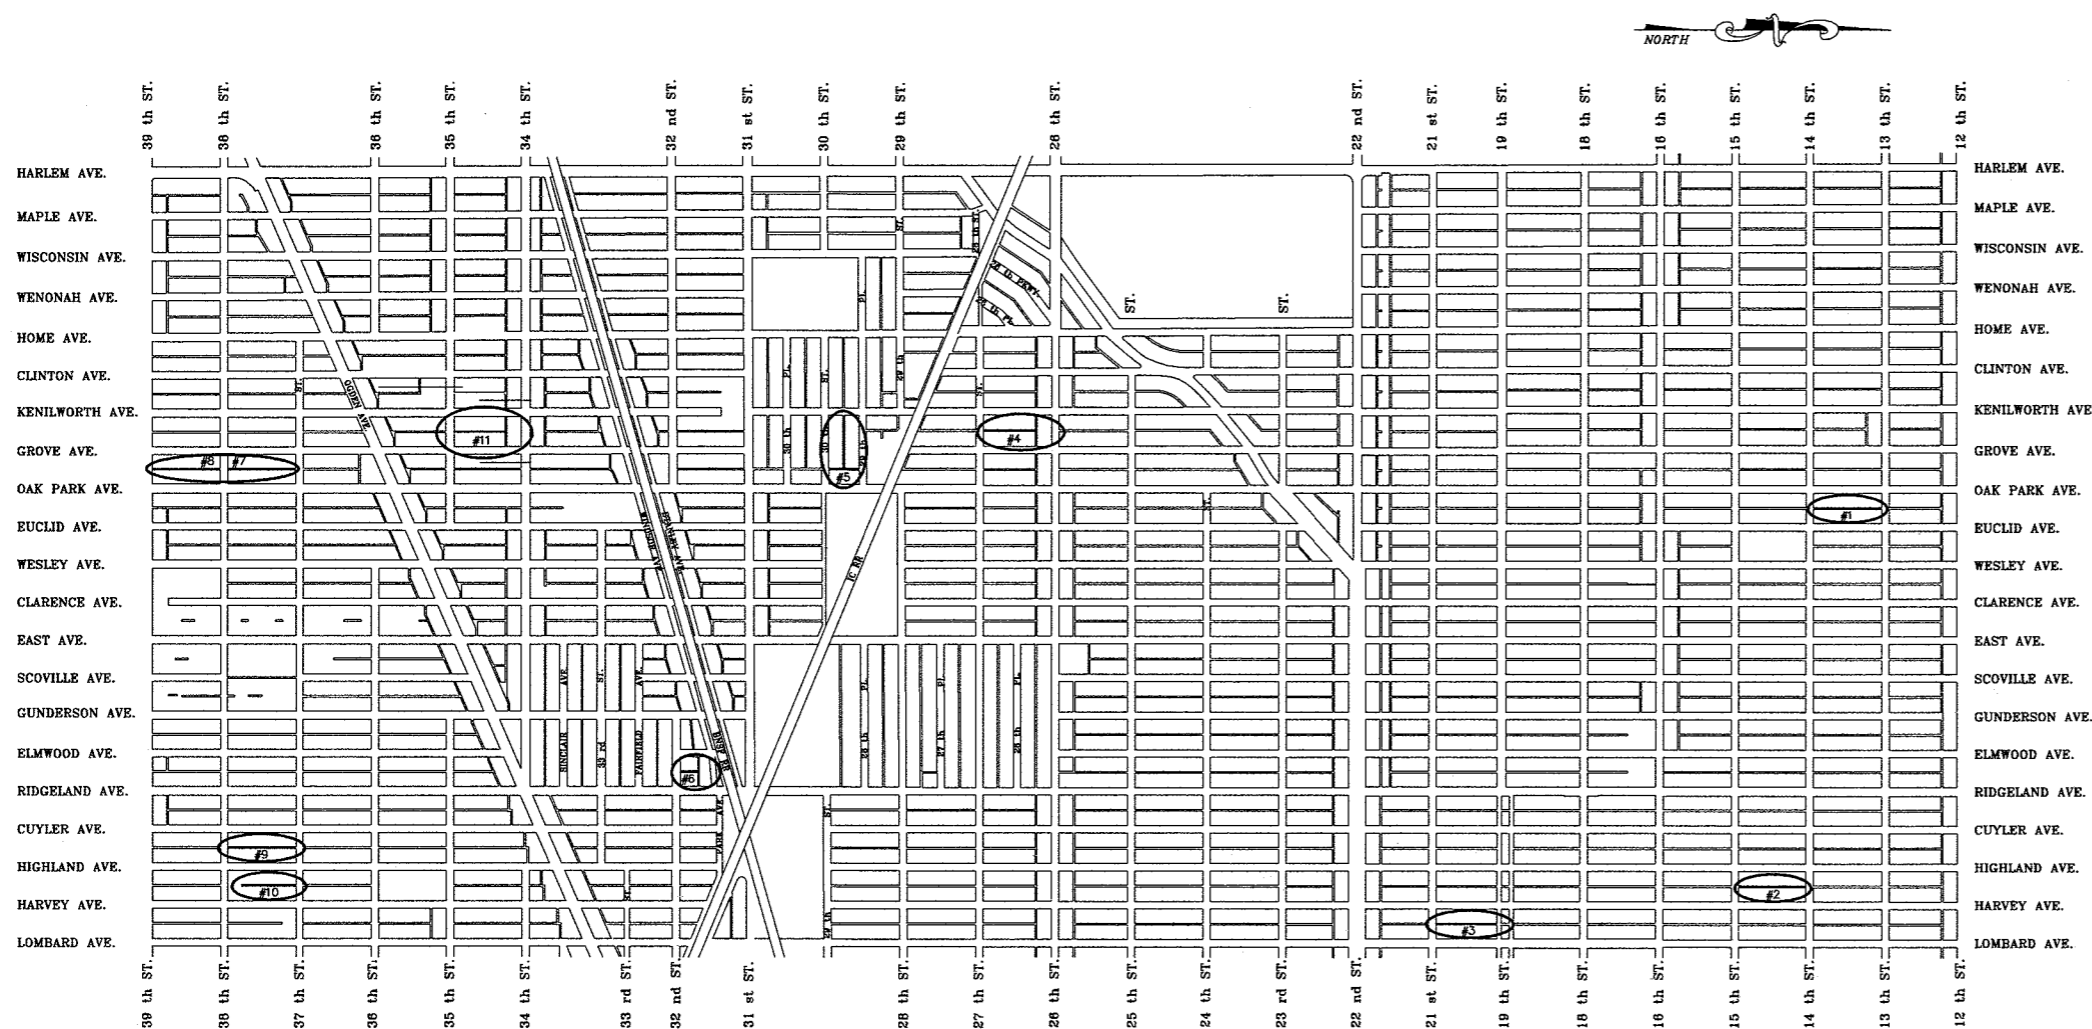

### LOCATION MAP

DENOTES PROJECT LOCATION




J.U.L.I.E.  
JOINT  
UTILITY  
LOCATION  
INFORMATION FOR  
EXCAVATION  
CALL 811



Know what's below.  
Call before you dig.

### IMPORTANT!

FULL SIZE PLANS HAVE BEEN PREPARED USING STANDARD ENGINEERING SCALES. REDUCED SIZED PLANS WILL NOT CONFORM TO STANDARD SCALES INDICATED IN TITLE BLOCK.

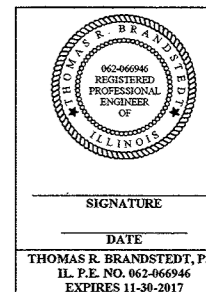

545 Plainfield Road, Suite A  
Willowbrook, IL 60527  
T: (630) 887.8640  
F: (630) 887.0132

Illinois Professional Design Firm No. 184-000928

PROJECT

**CITY OF BERWYN, ILLINOIS  
GREEN ALLEY PROGRAM**

R E V I S I O N S			
NO.	BY	DATE	DESCRIPTION

**COVER SHEET:  
INDEX OF SHEETS  
LOCATION MAP**

PROJECT NO. 15110	SCALE NONE	SHEET <b>1</b> OF <b>17</b> SHEETS
DRAWN/DESIGNED JEP-TRB/TRB	DATE NOV., 2016	
CHECKED/APPROVED JEF/TRB	FIELD BOOK NO. FILE	